


SCALE 1" = 50'

EXAMPLE

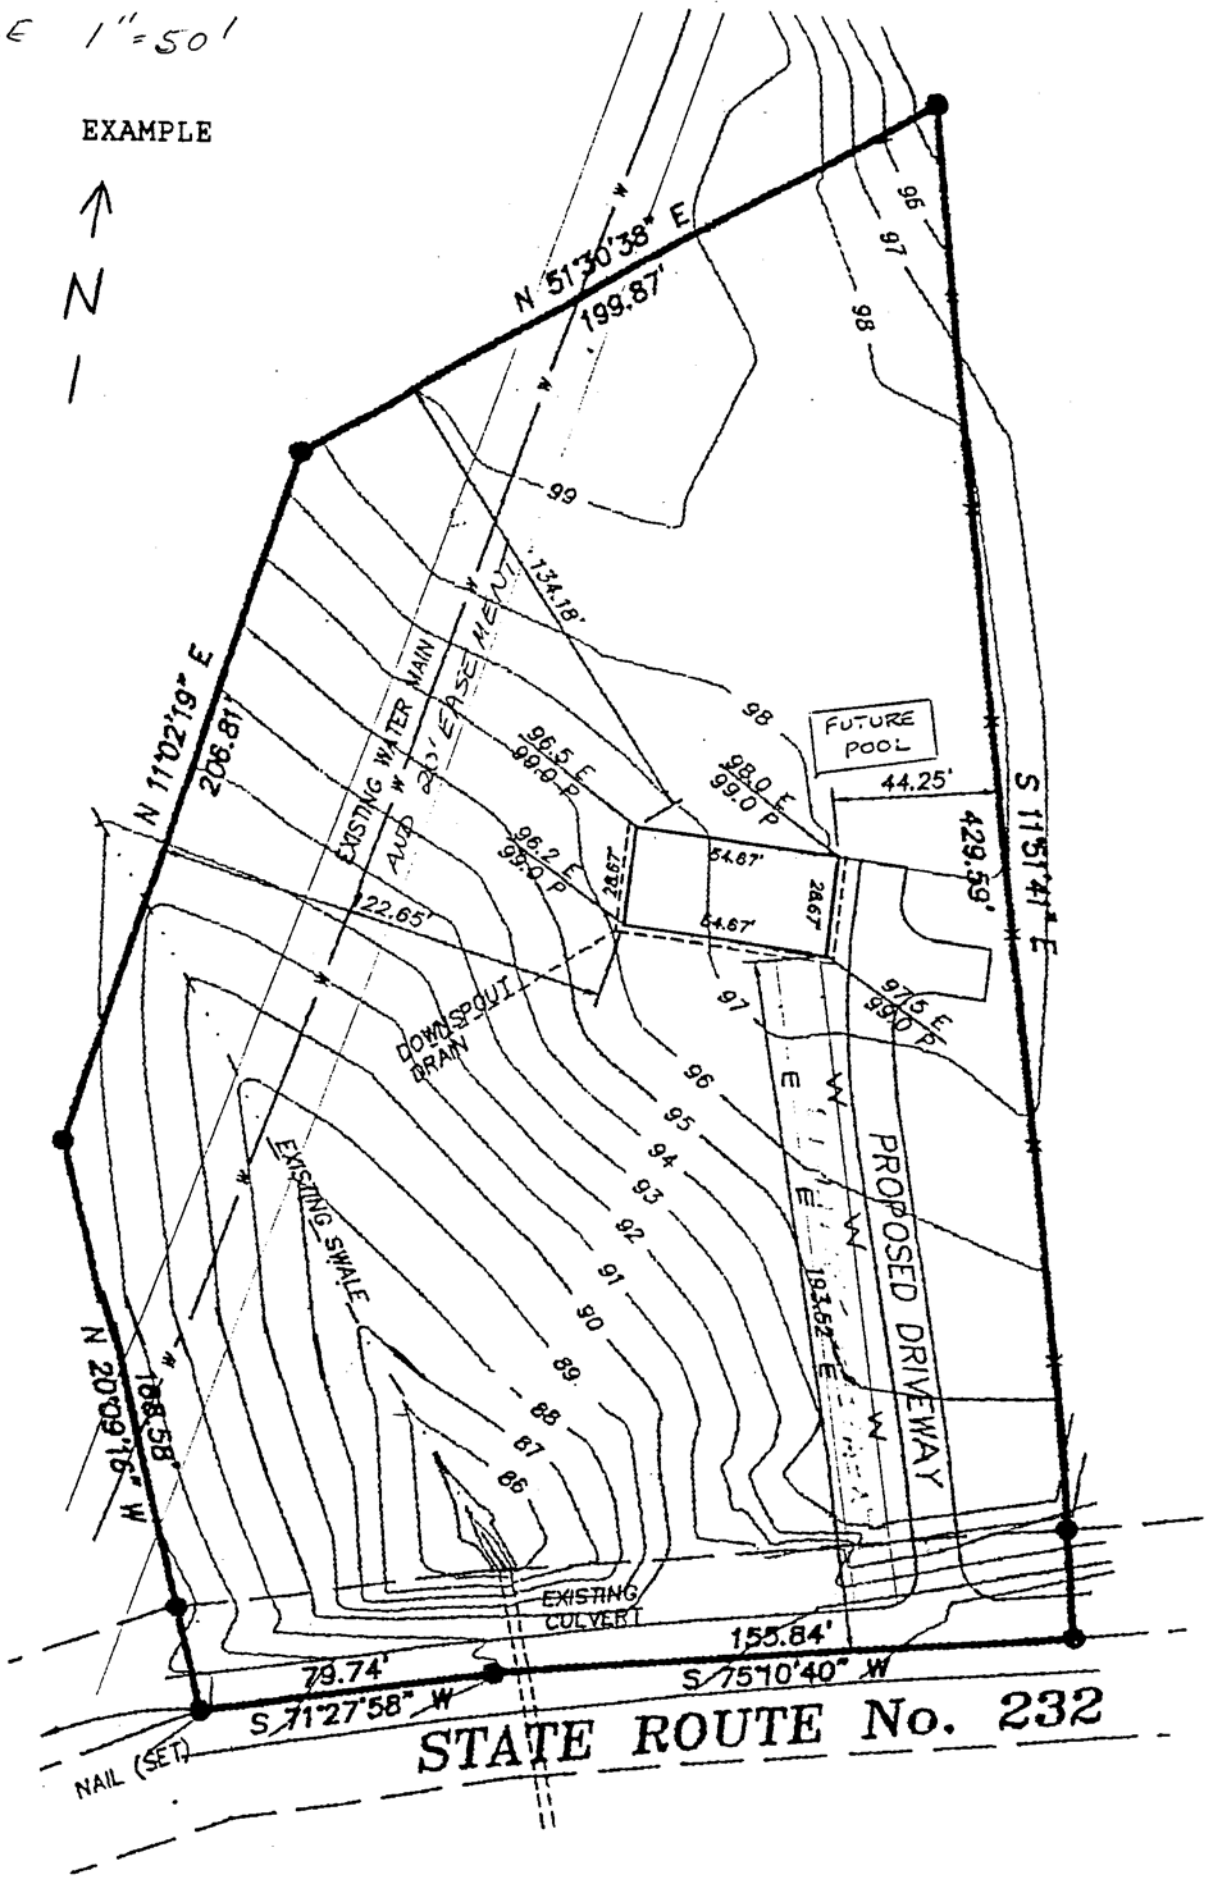

STATE ROUTE No. 232

NAIL (SET)